



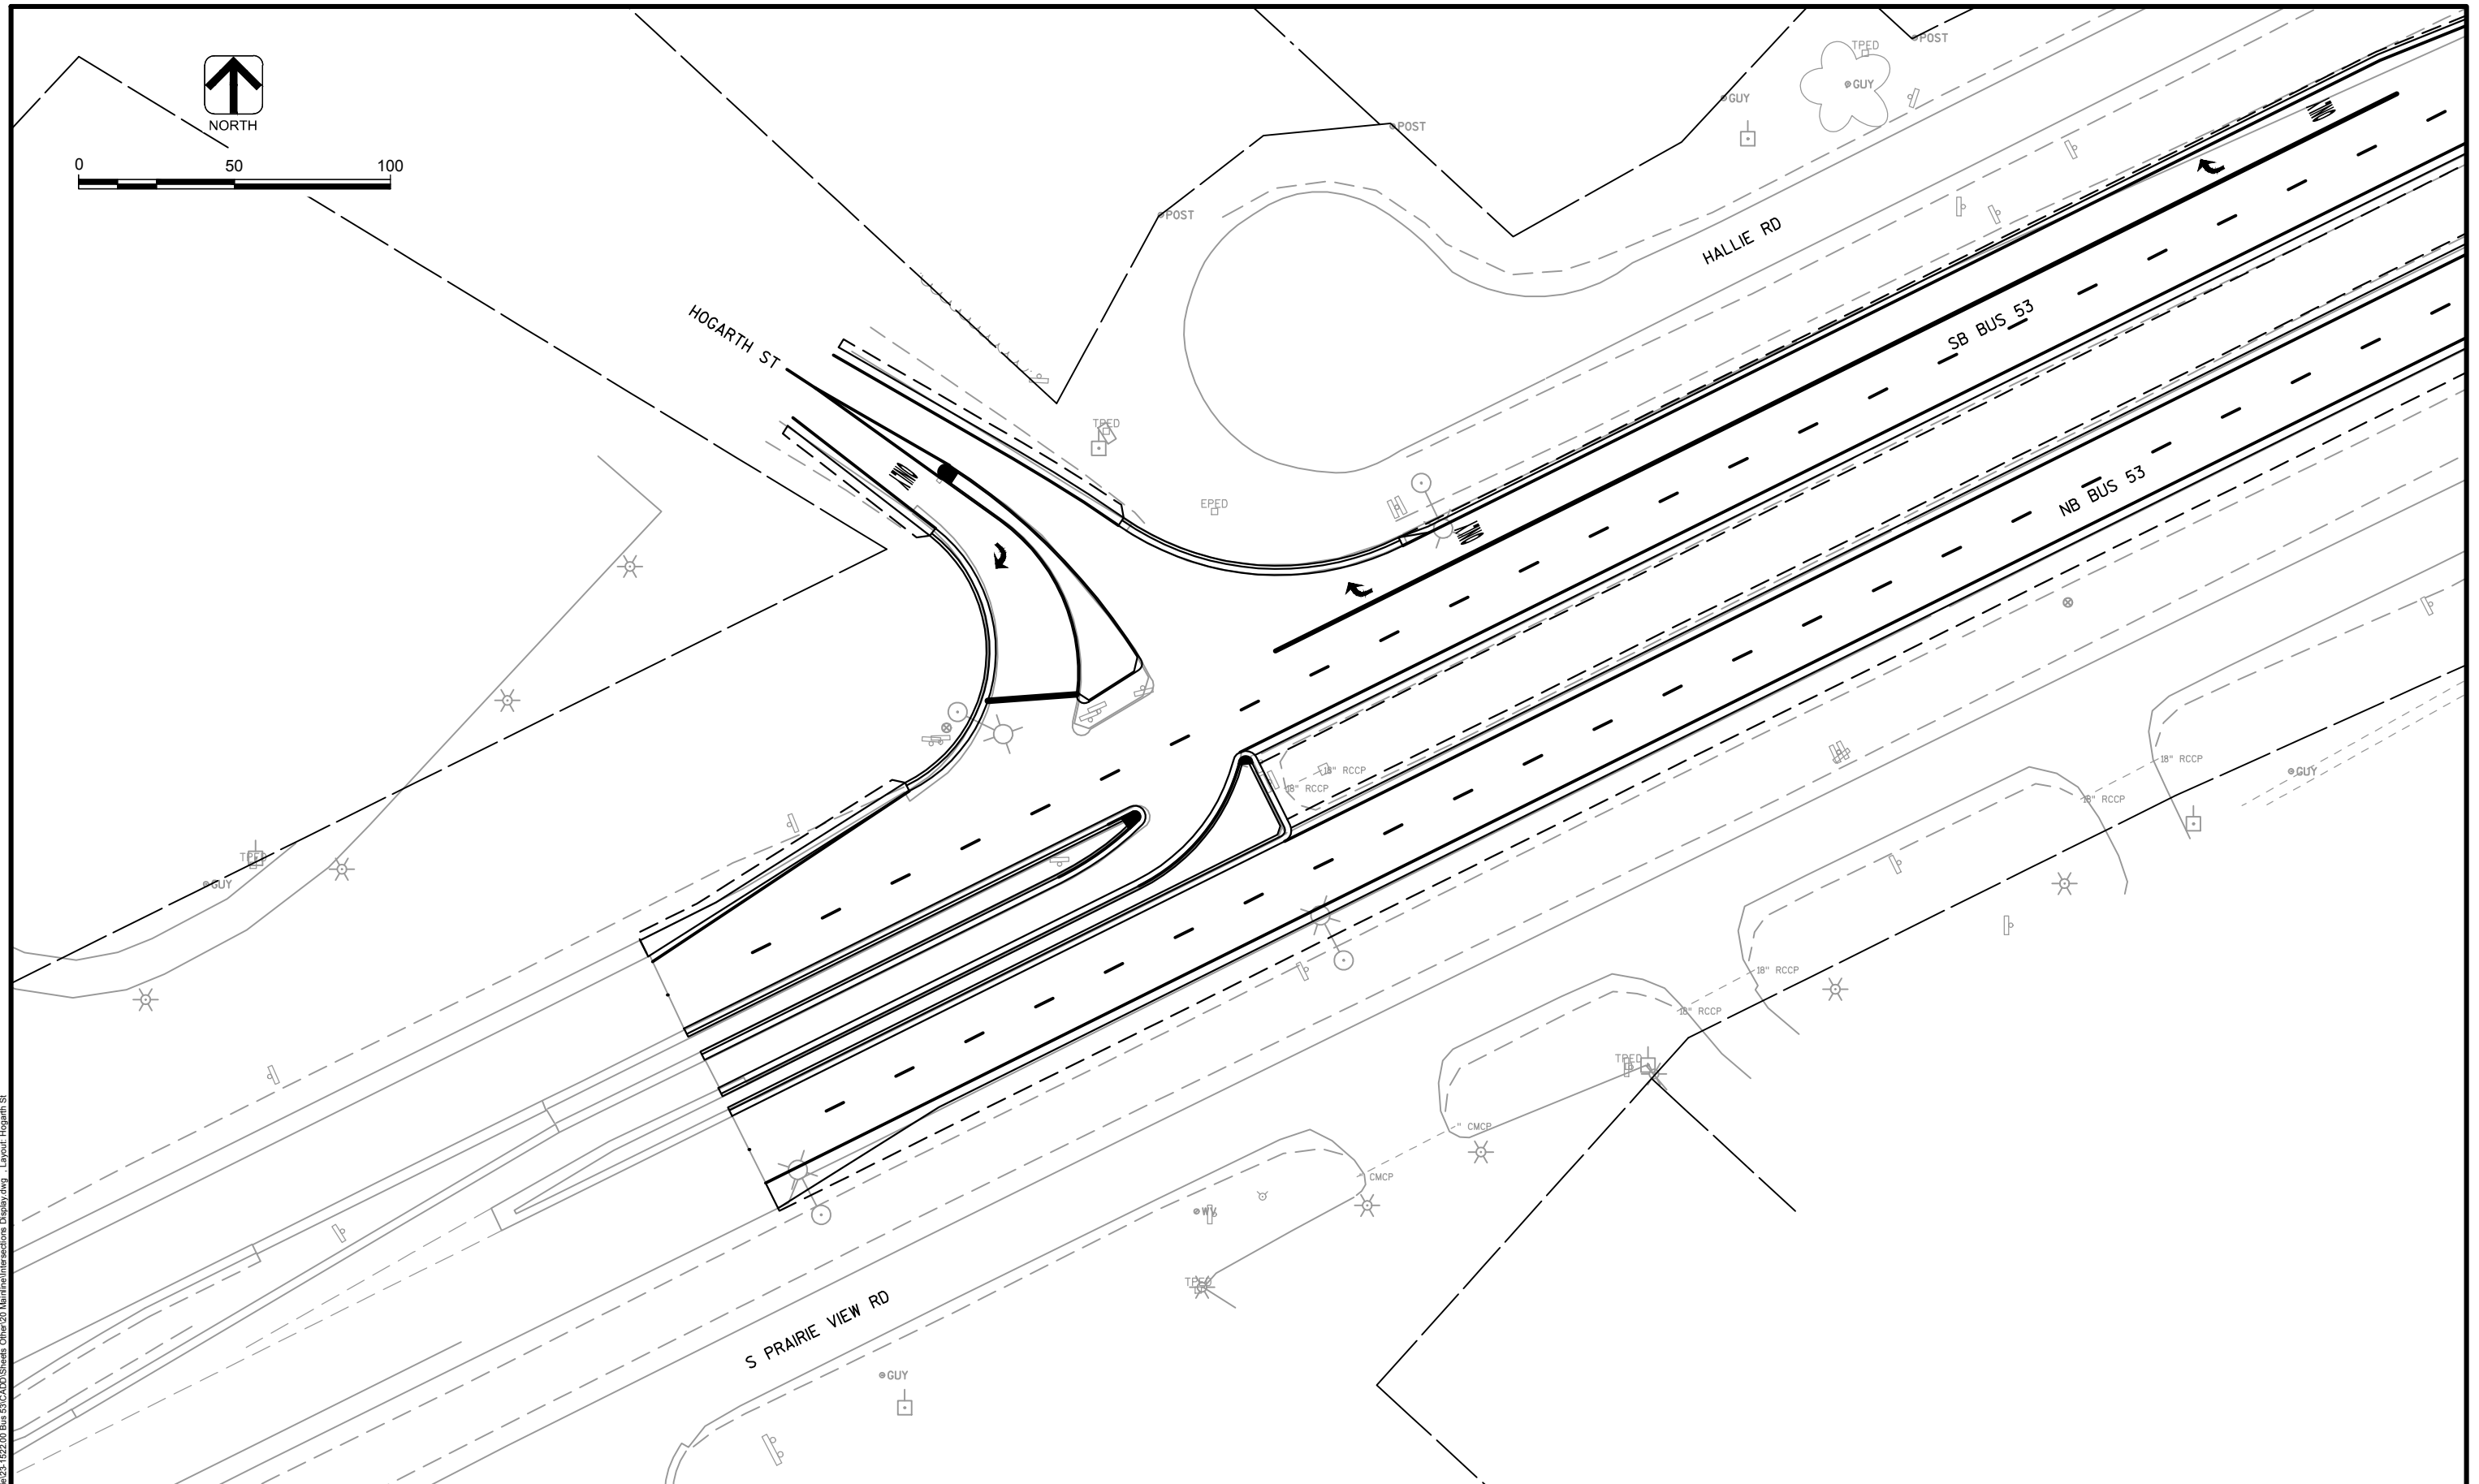

NORTH

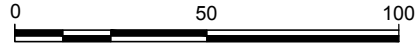

AA-Standard.sab
V:\Mile\Lake Hallie\23_1522\00 Bus 53\CADD\Sheets\Other\20 Main\Intersections\Display\dwg_Layout_Hogarth St


DES BY	BOOK NO								
DR BY	PROJ NO	23-15	2.20						
CHK BY	DATE			NO	DATE	REVISION		NO	DATE

BUSINESS 53
LAKE HALLIE



HOGARTH STREET

SHEET NO

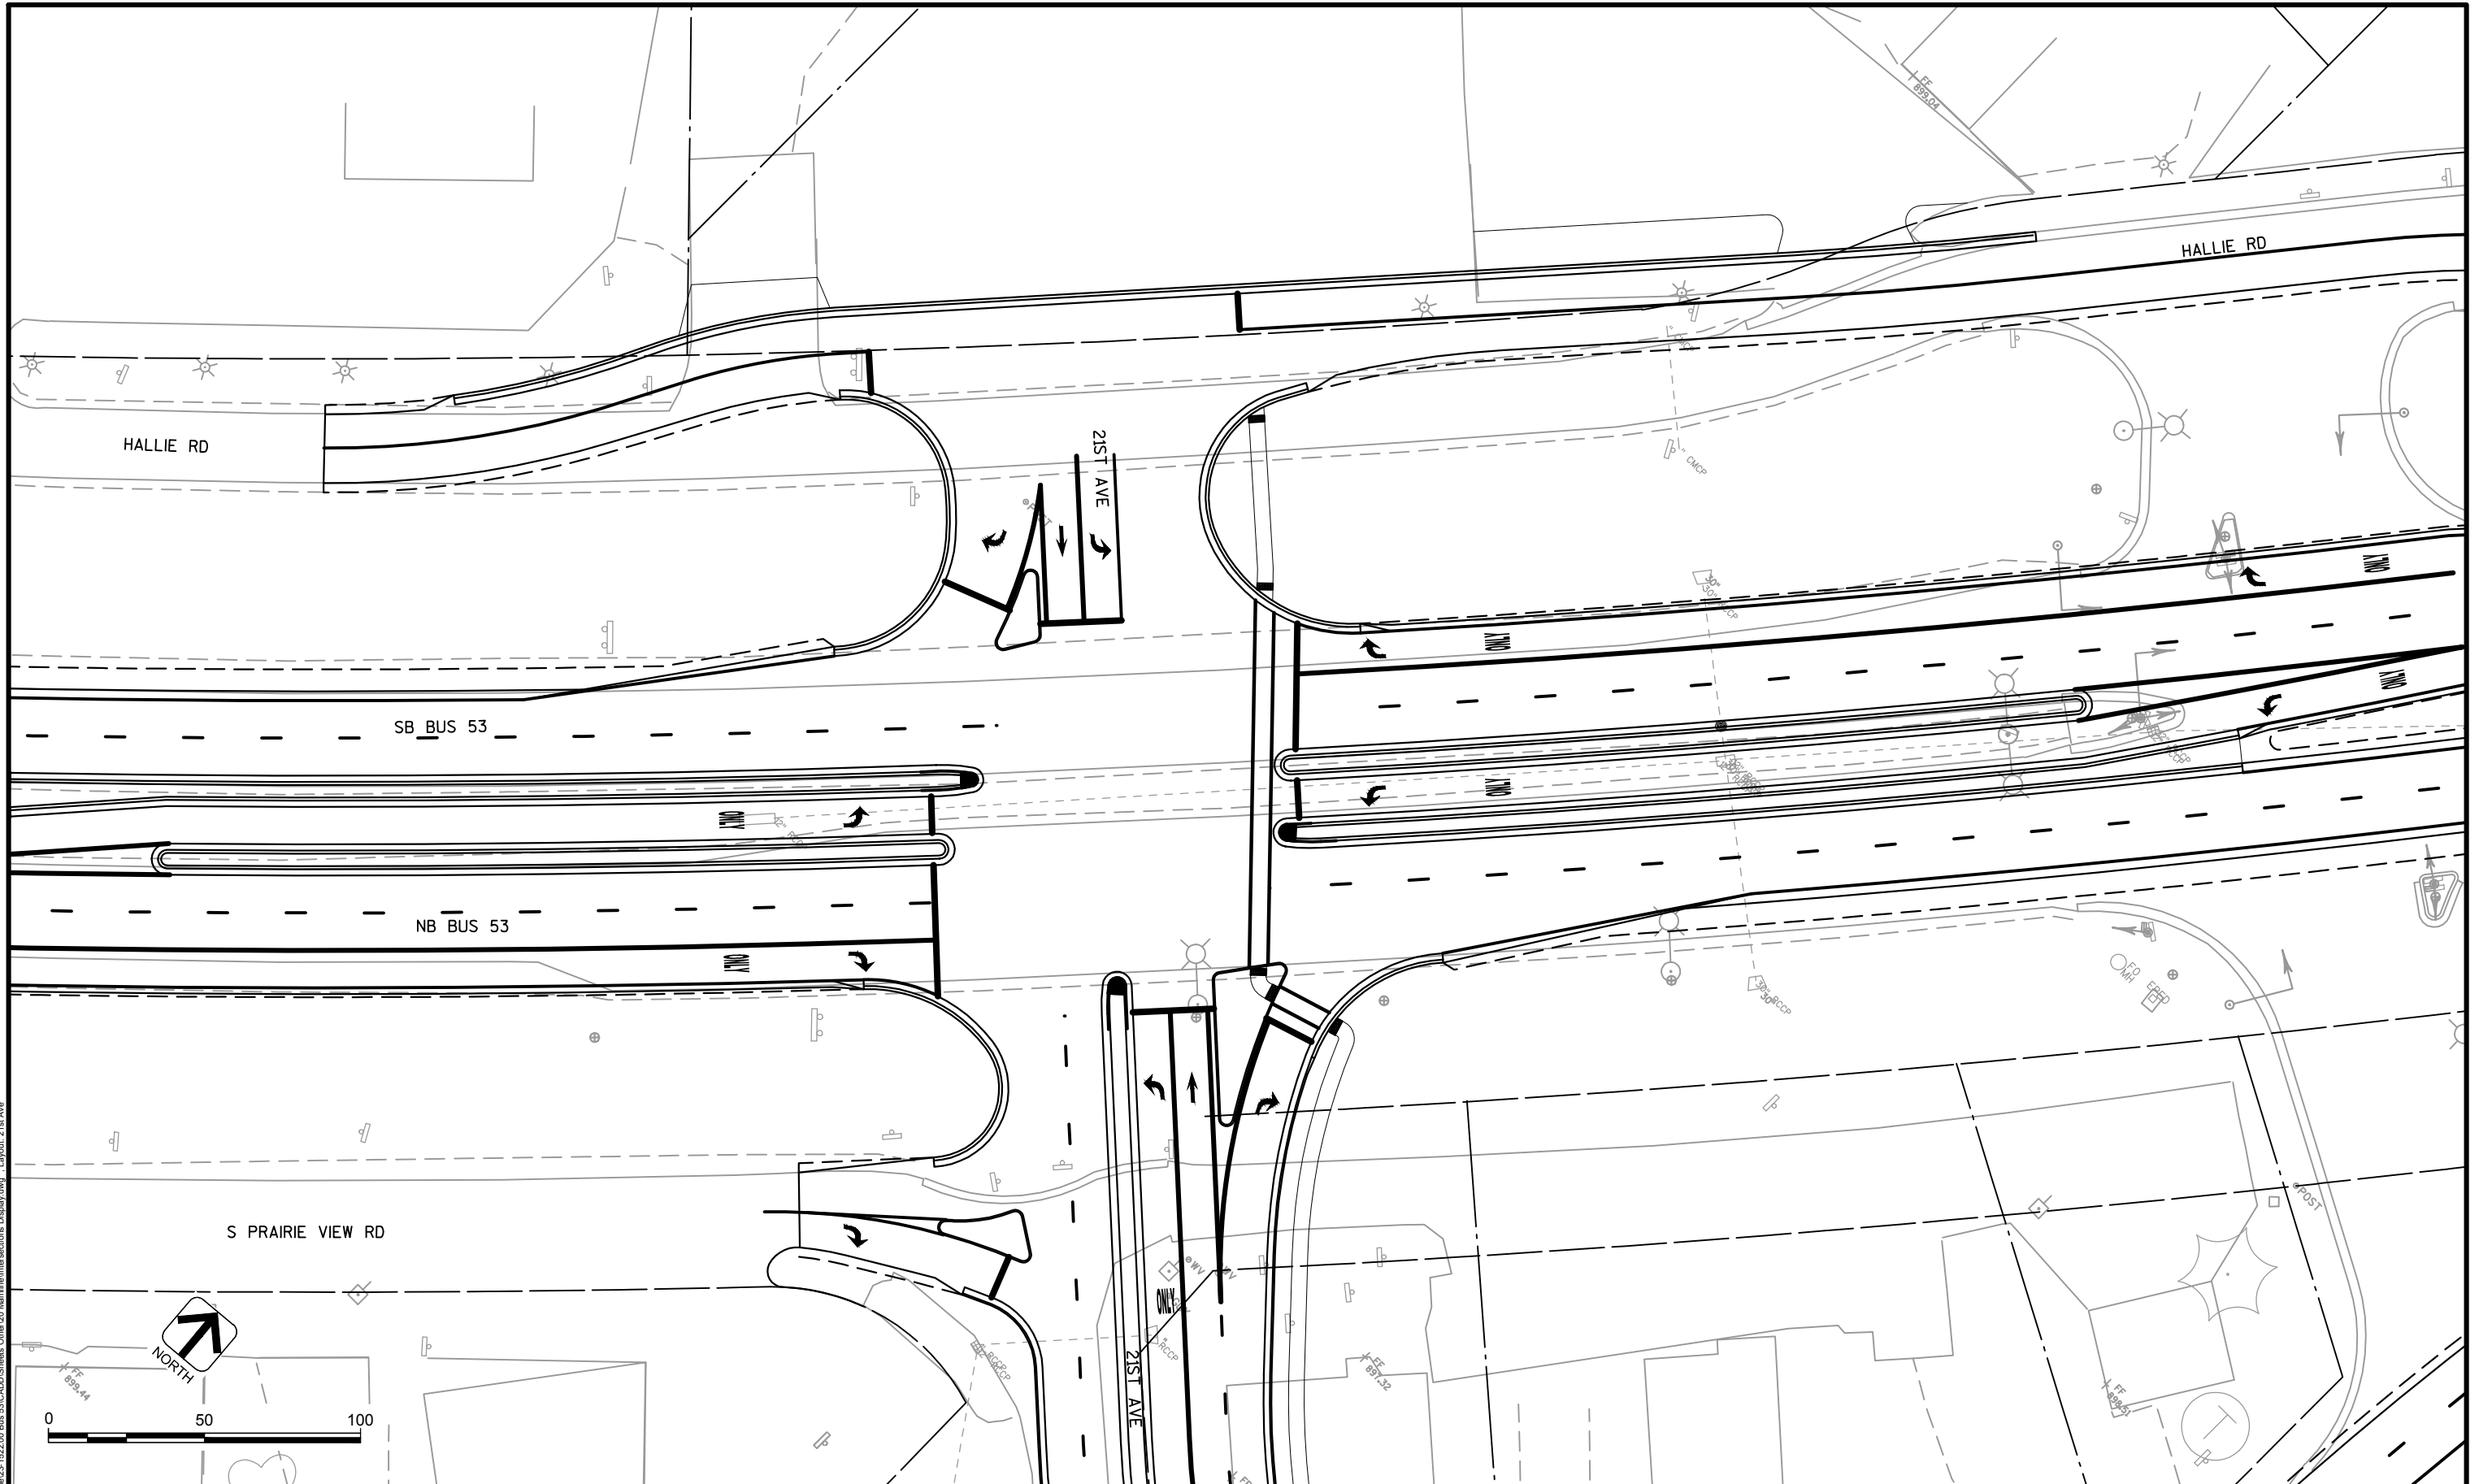

AA-Standard.sib
 W:\Projects\Lake Hallie\23_1522\00_Bus 53\CADD\Sheets\Other\20_Misc\Intersections\Display.dwg - Layout: 21st Ave


DES BY	BOOK NO						
DR BY	PROJ NO						
CHK BY	DATE	NO	DATE	REVISION	NO	DATE	REVISION

**BUSINESS 53
 LAKE HALLIE**



21ST AVENUE

SHEET NO

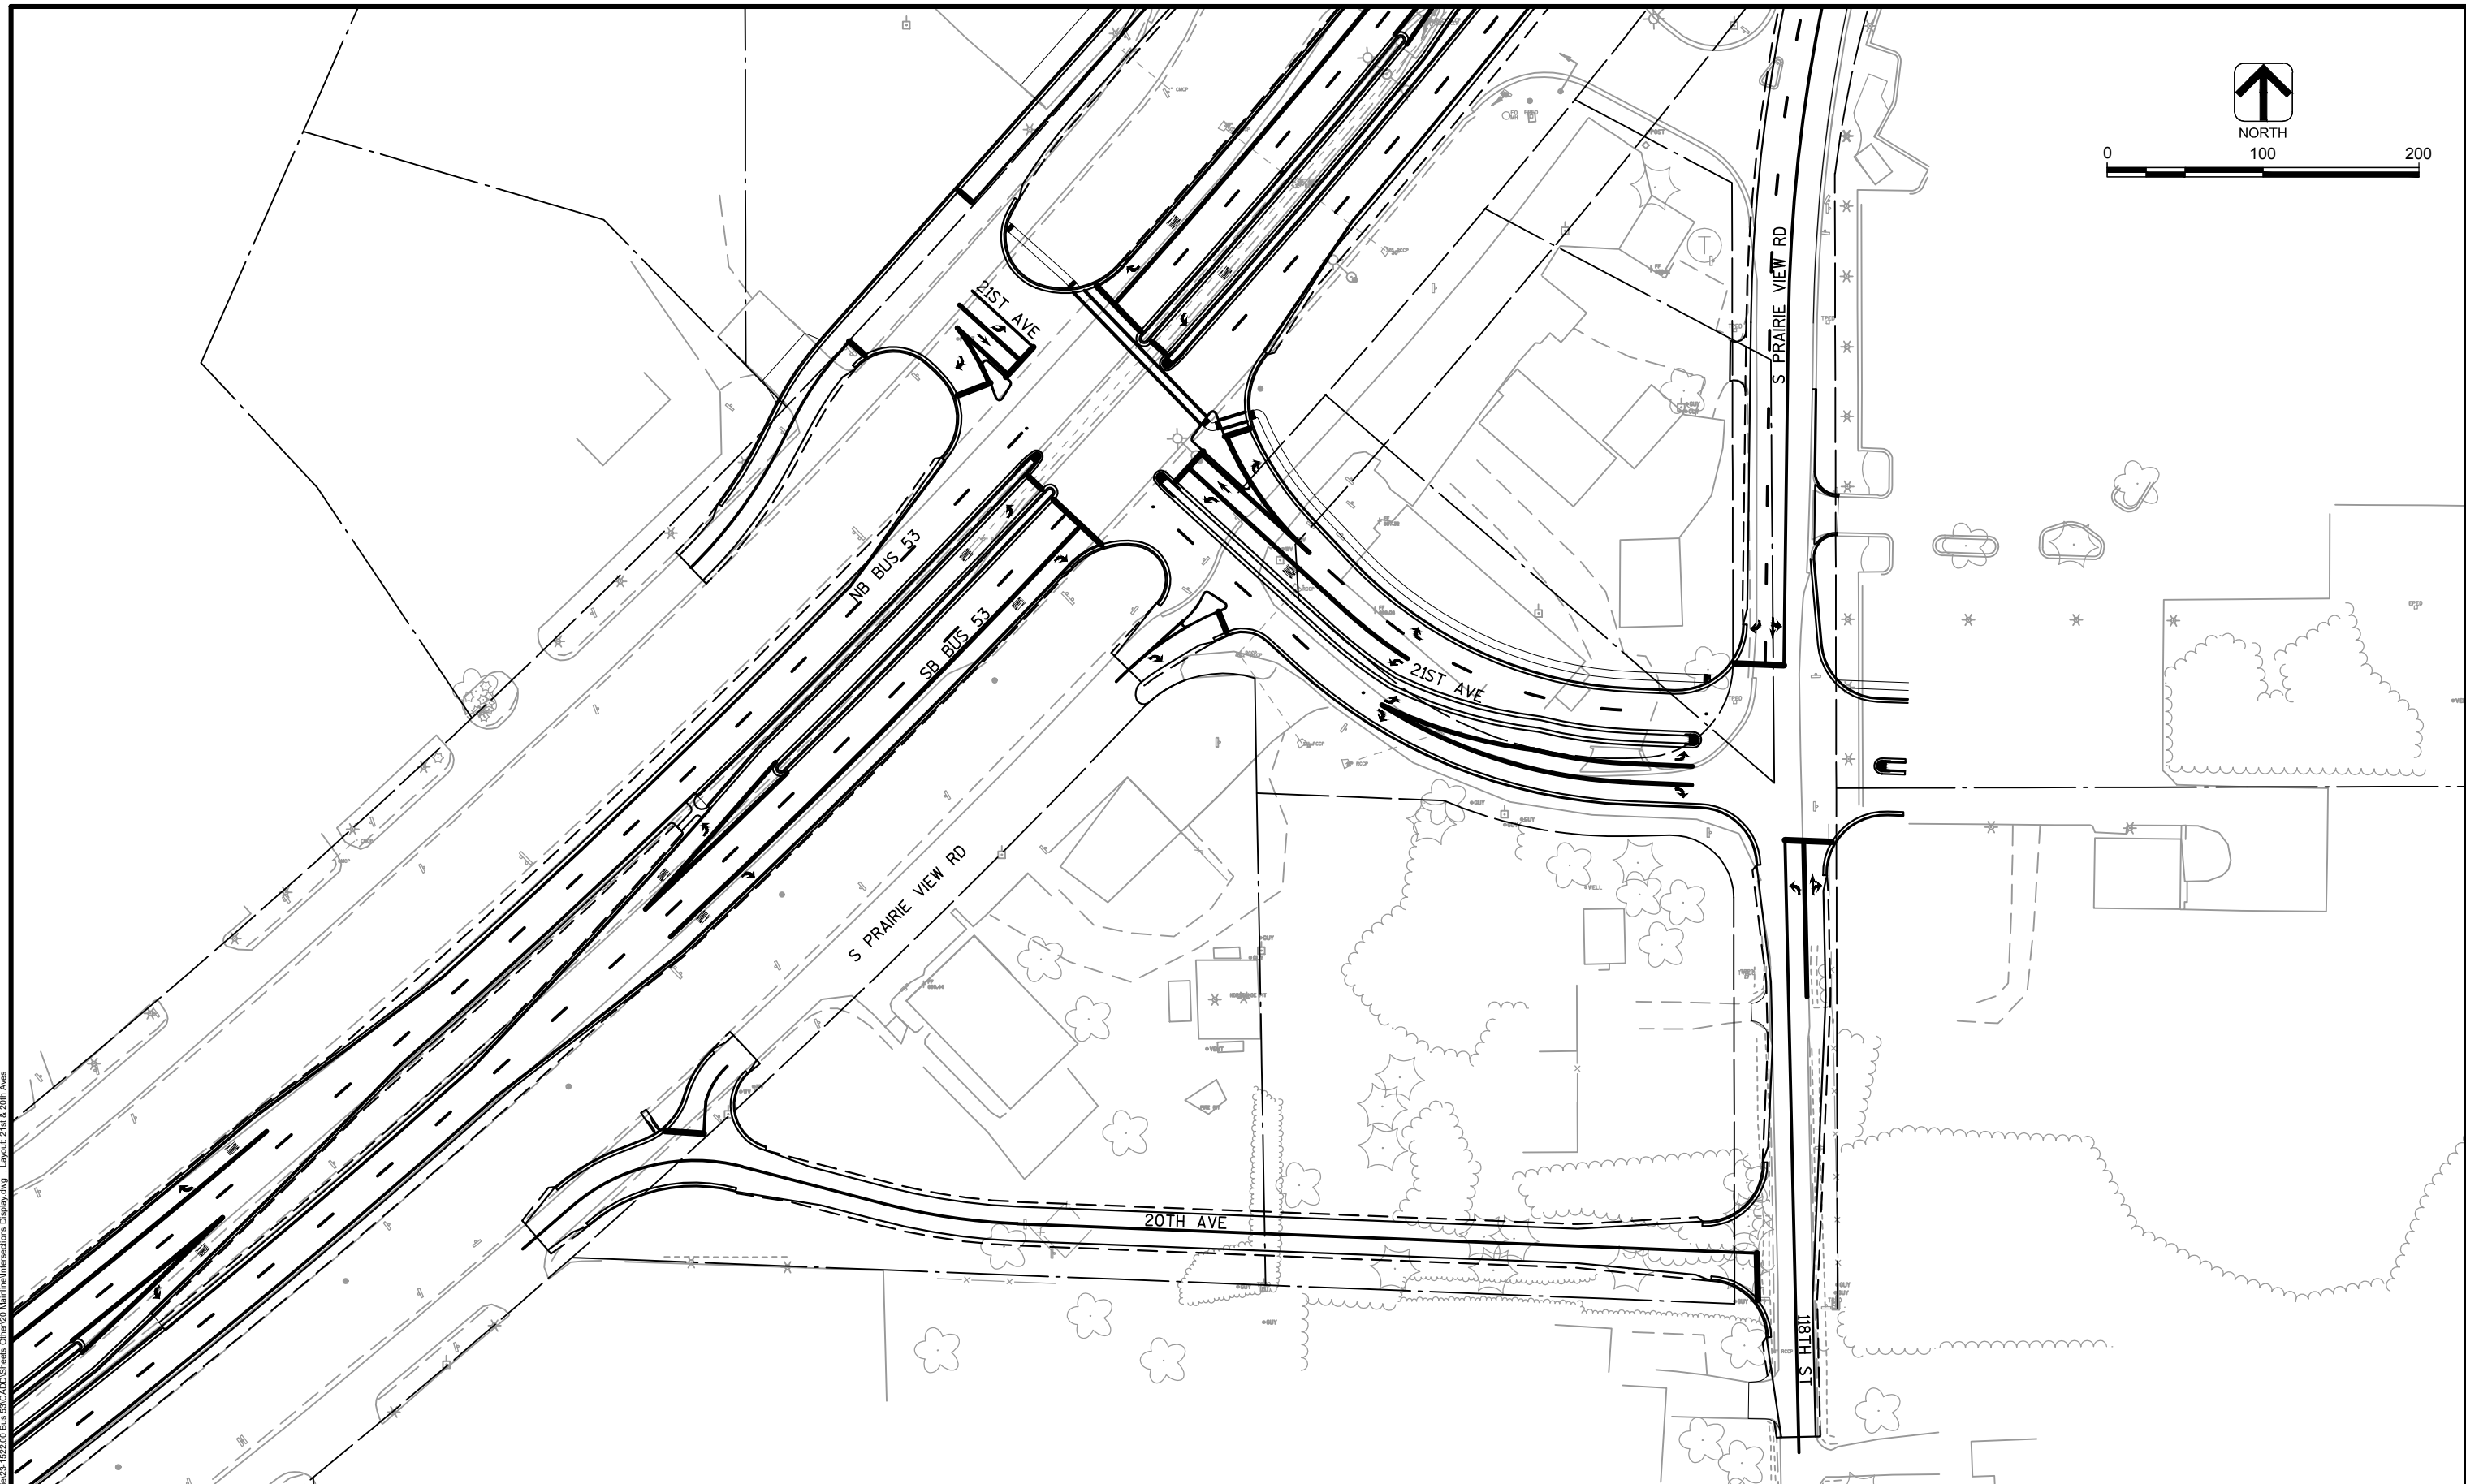

AA-Standard.sib
 W:\MISC\Lake Hallie\23_1522\00_Bus_53\CADD\Sheets\Other\20_Misc\Intersections\Display\diag_Layout_21st & 20th Aves


DES BY	BOOK NO						
DR BY	PROJ NO						
CHK BY	DATE	NO	DATE	REVISION	NO	DATE	REVISION

BUSINESS 53
LAKE HALLIE



21ST & 20TH AVENUES

SHEET NO

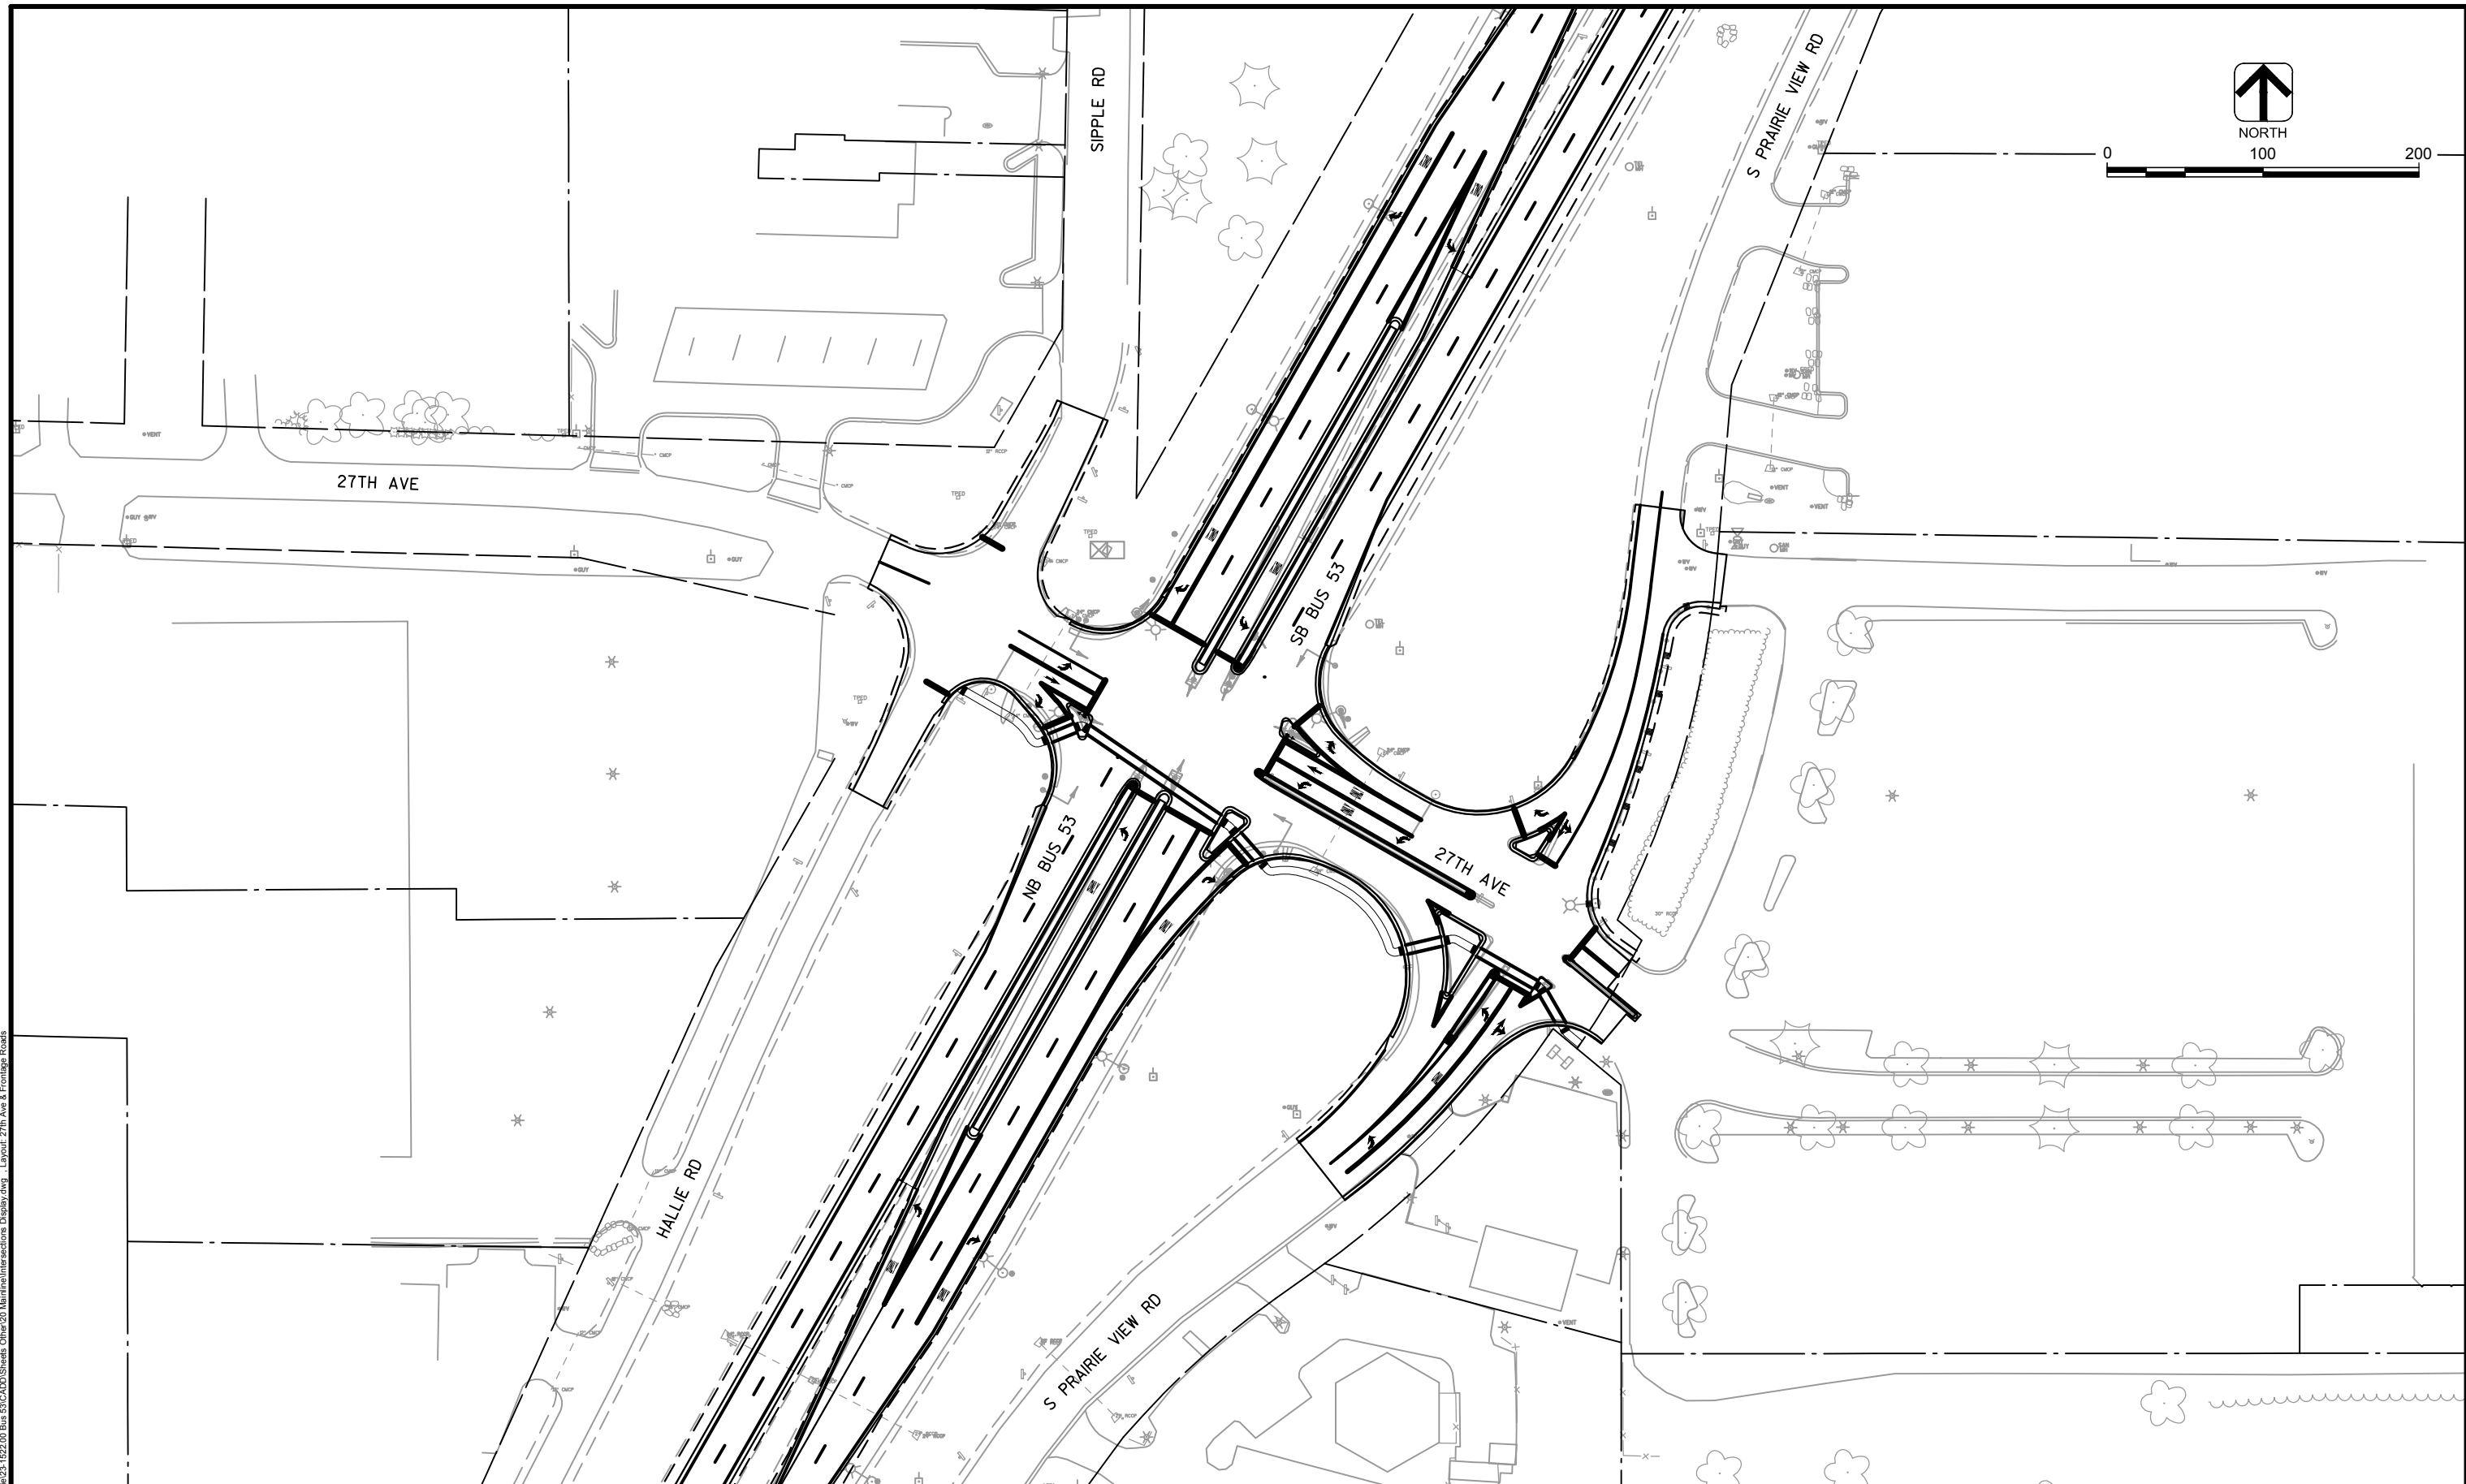

AA-Standard.snb
 V:\MISC\Lake Hallie\23_1522\00 Bus 53\CADD\Sheets\Other\20 Main\Int\Intersections Display.dwg - Layout: 27th Ave & Frontage Roads

DES BY	BOOK NO				
DR BY	PROJ NO				
CHK BY	DATE	NO	DATE	REVISION	NO
					DATE
					REVISION

BUSINESS 53
LAKE HALLIE



27TH AVE AND FRONTAGE ROADS

SHEET NO