


BUSINESS

53

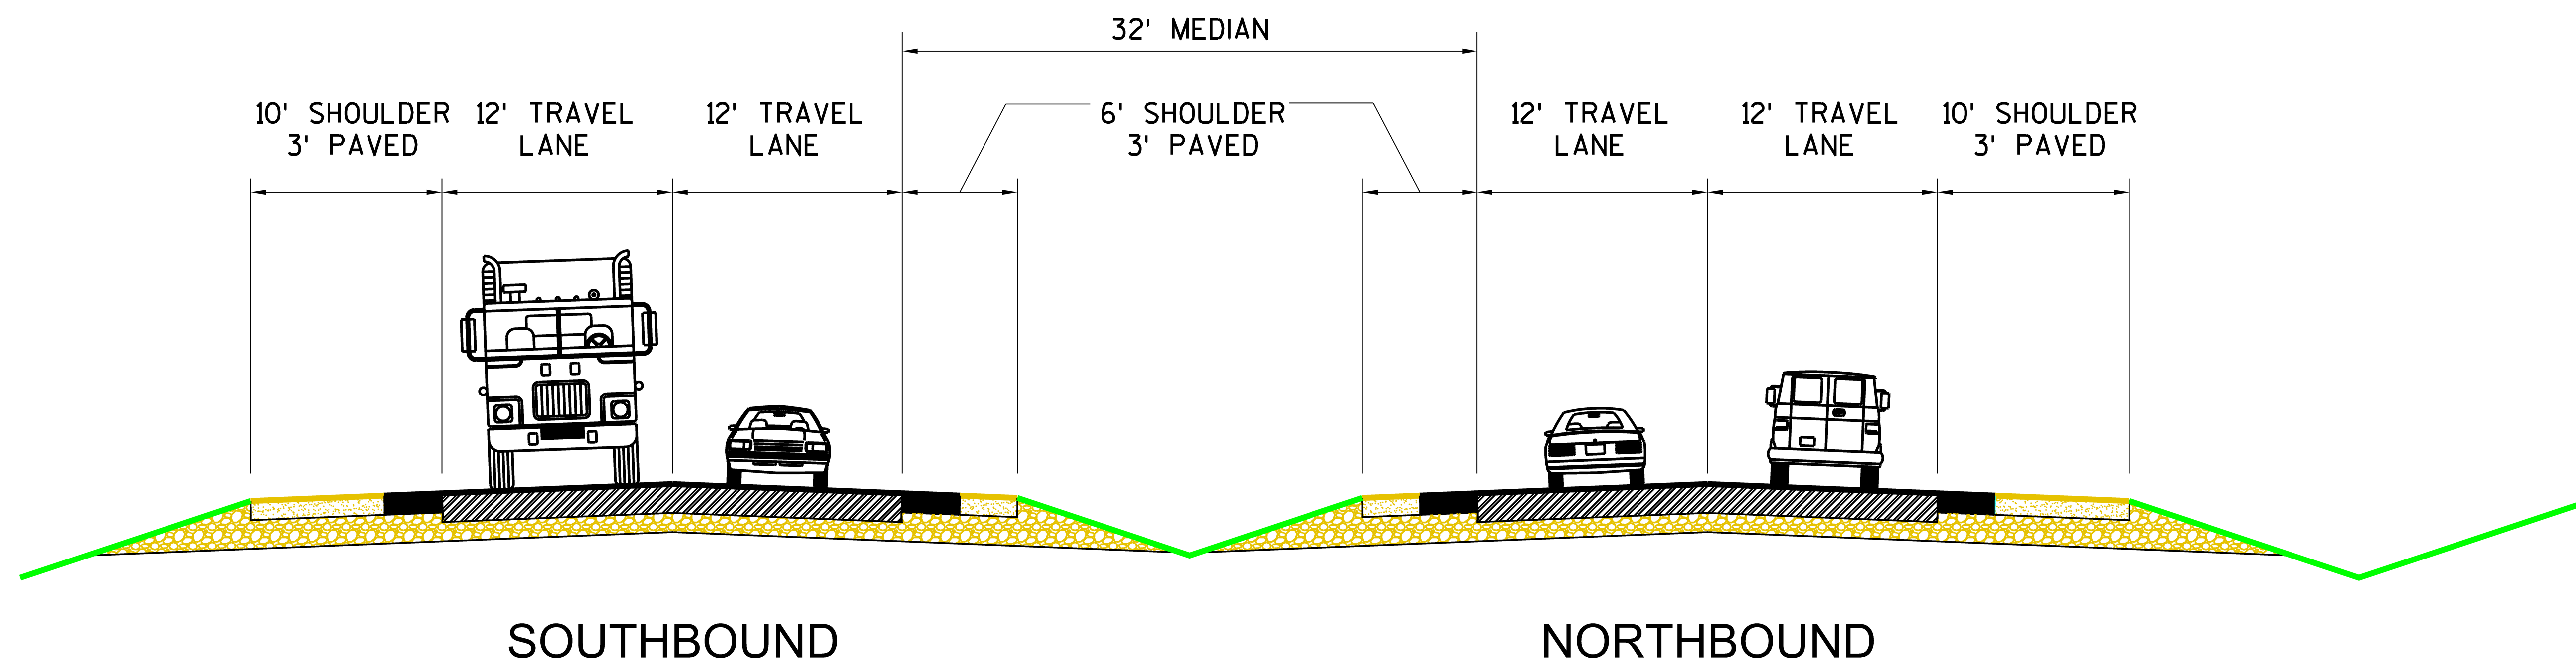

Business 53 Concept Typical Section

Village of Lake Hallie

